




DECK 8750 ABOVE BASE

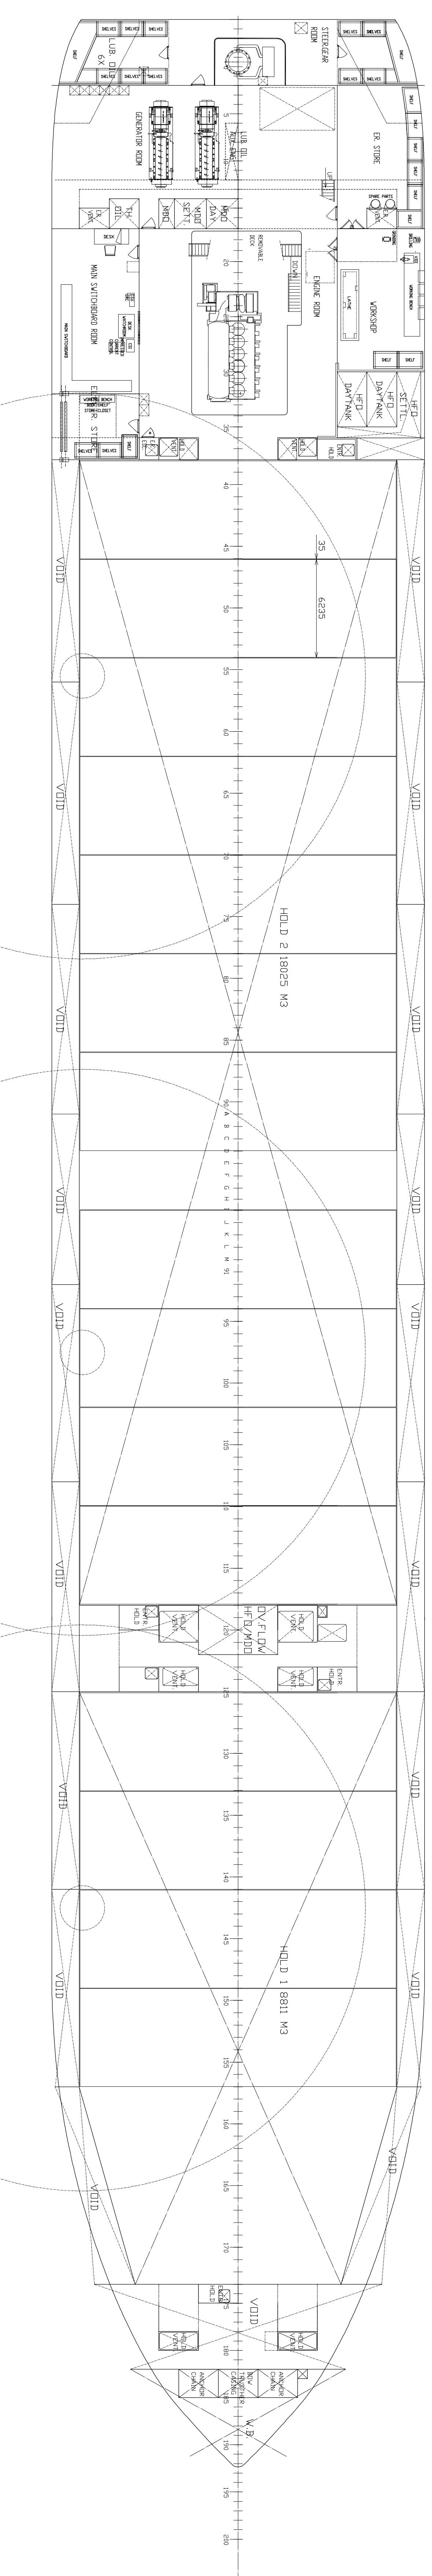

DECK 9450 ABOVE BASE

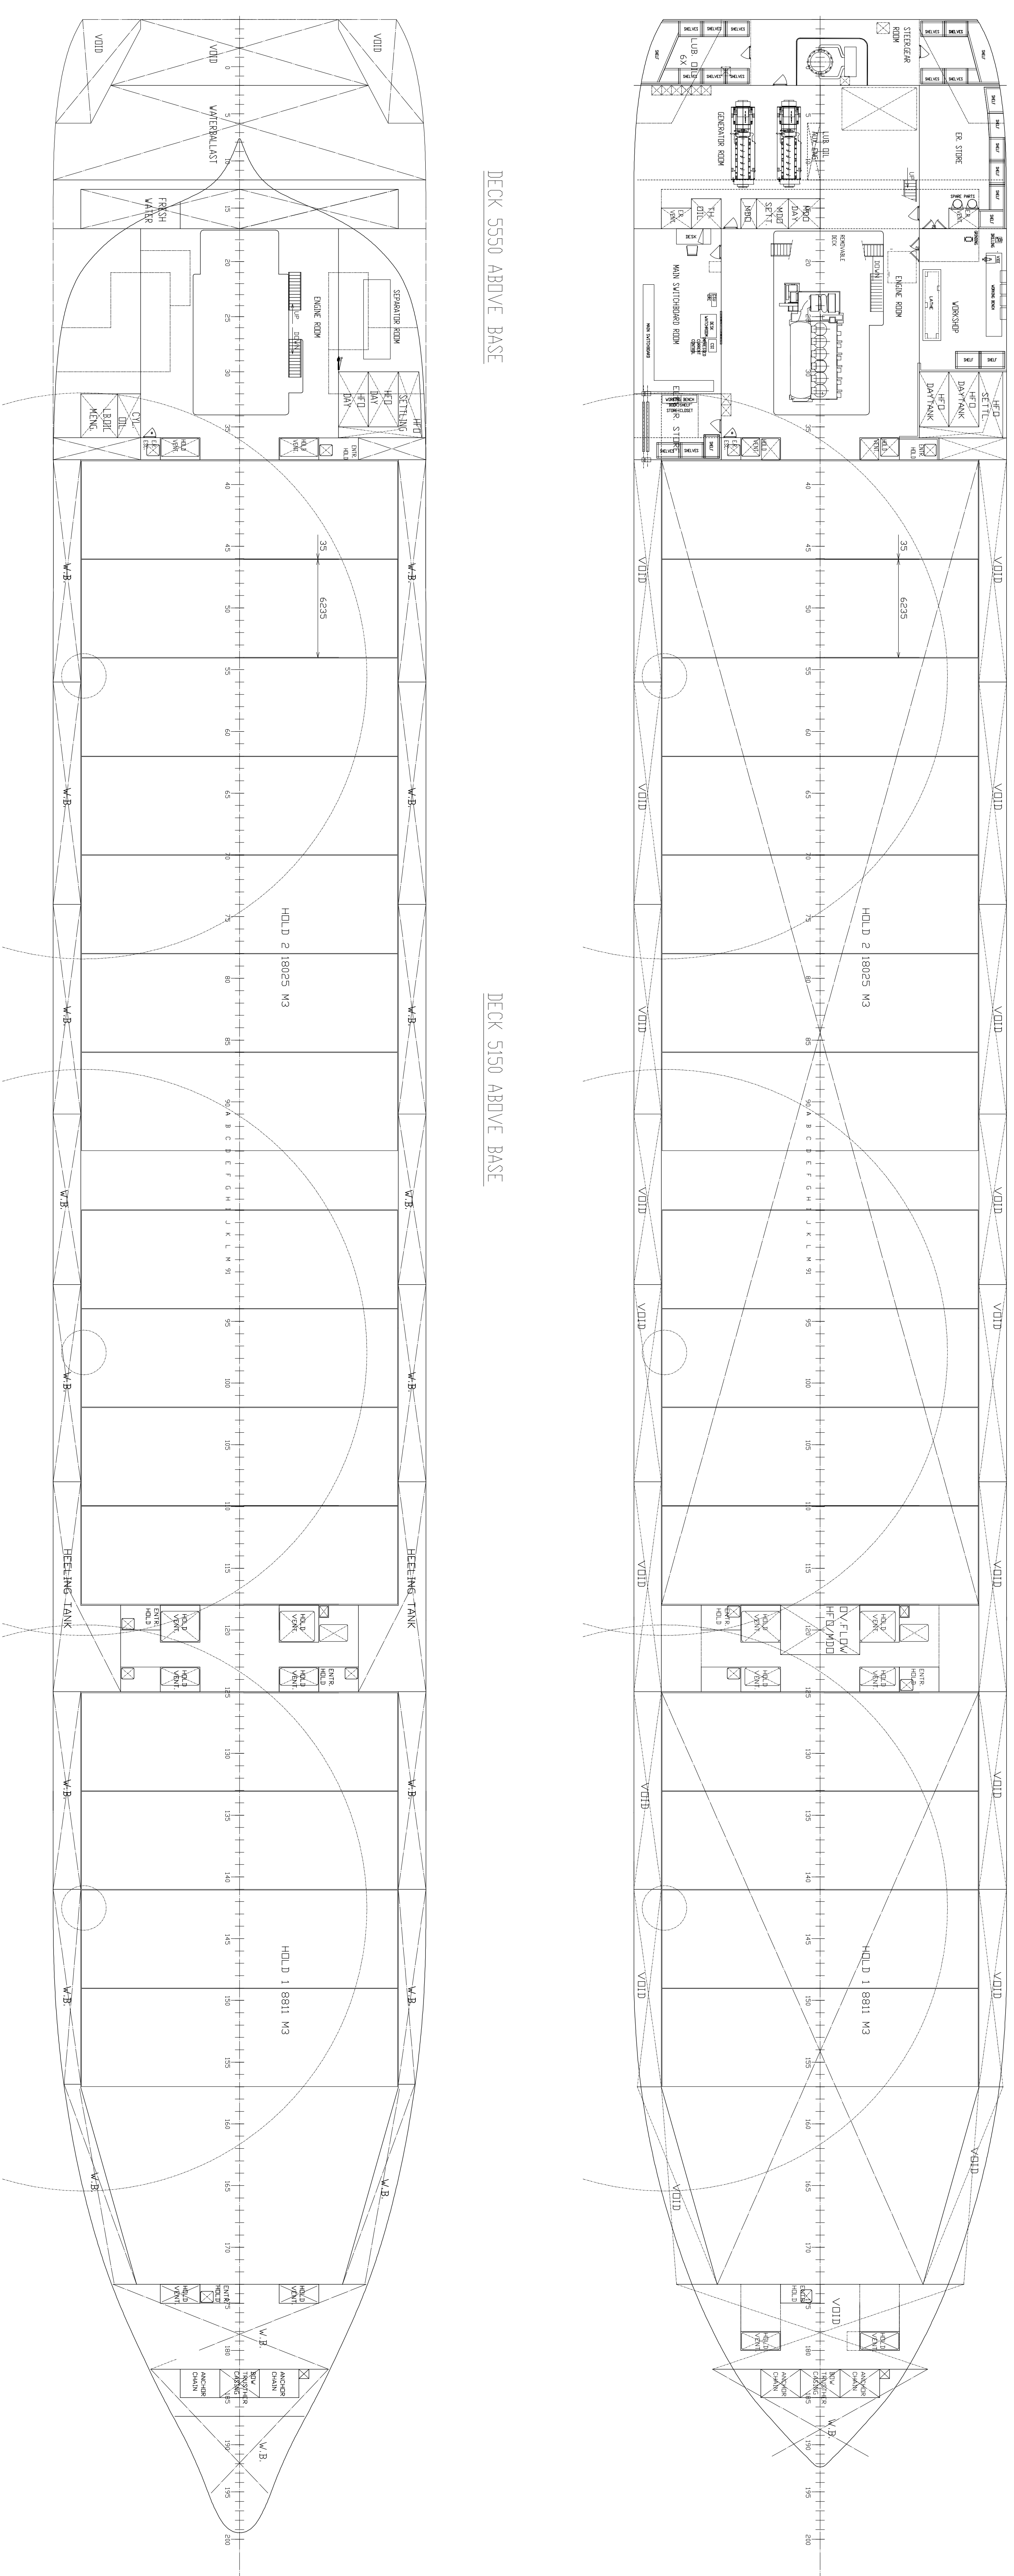


DECK 5550 ABOVE BASE

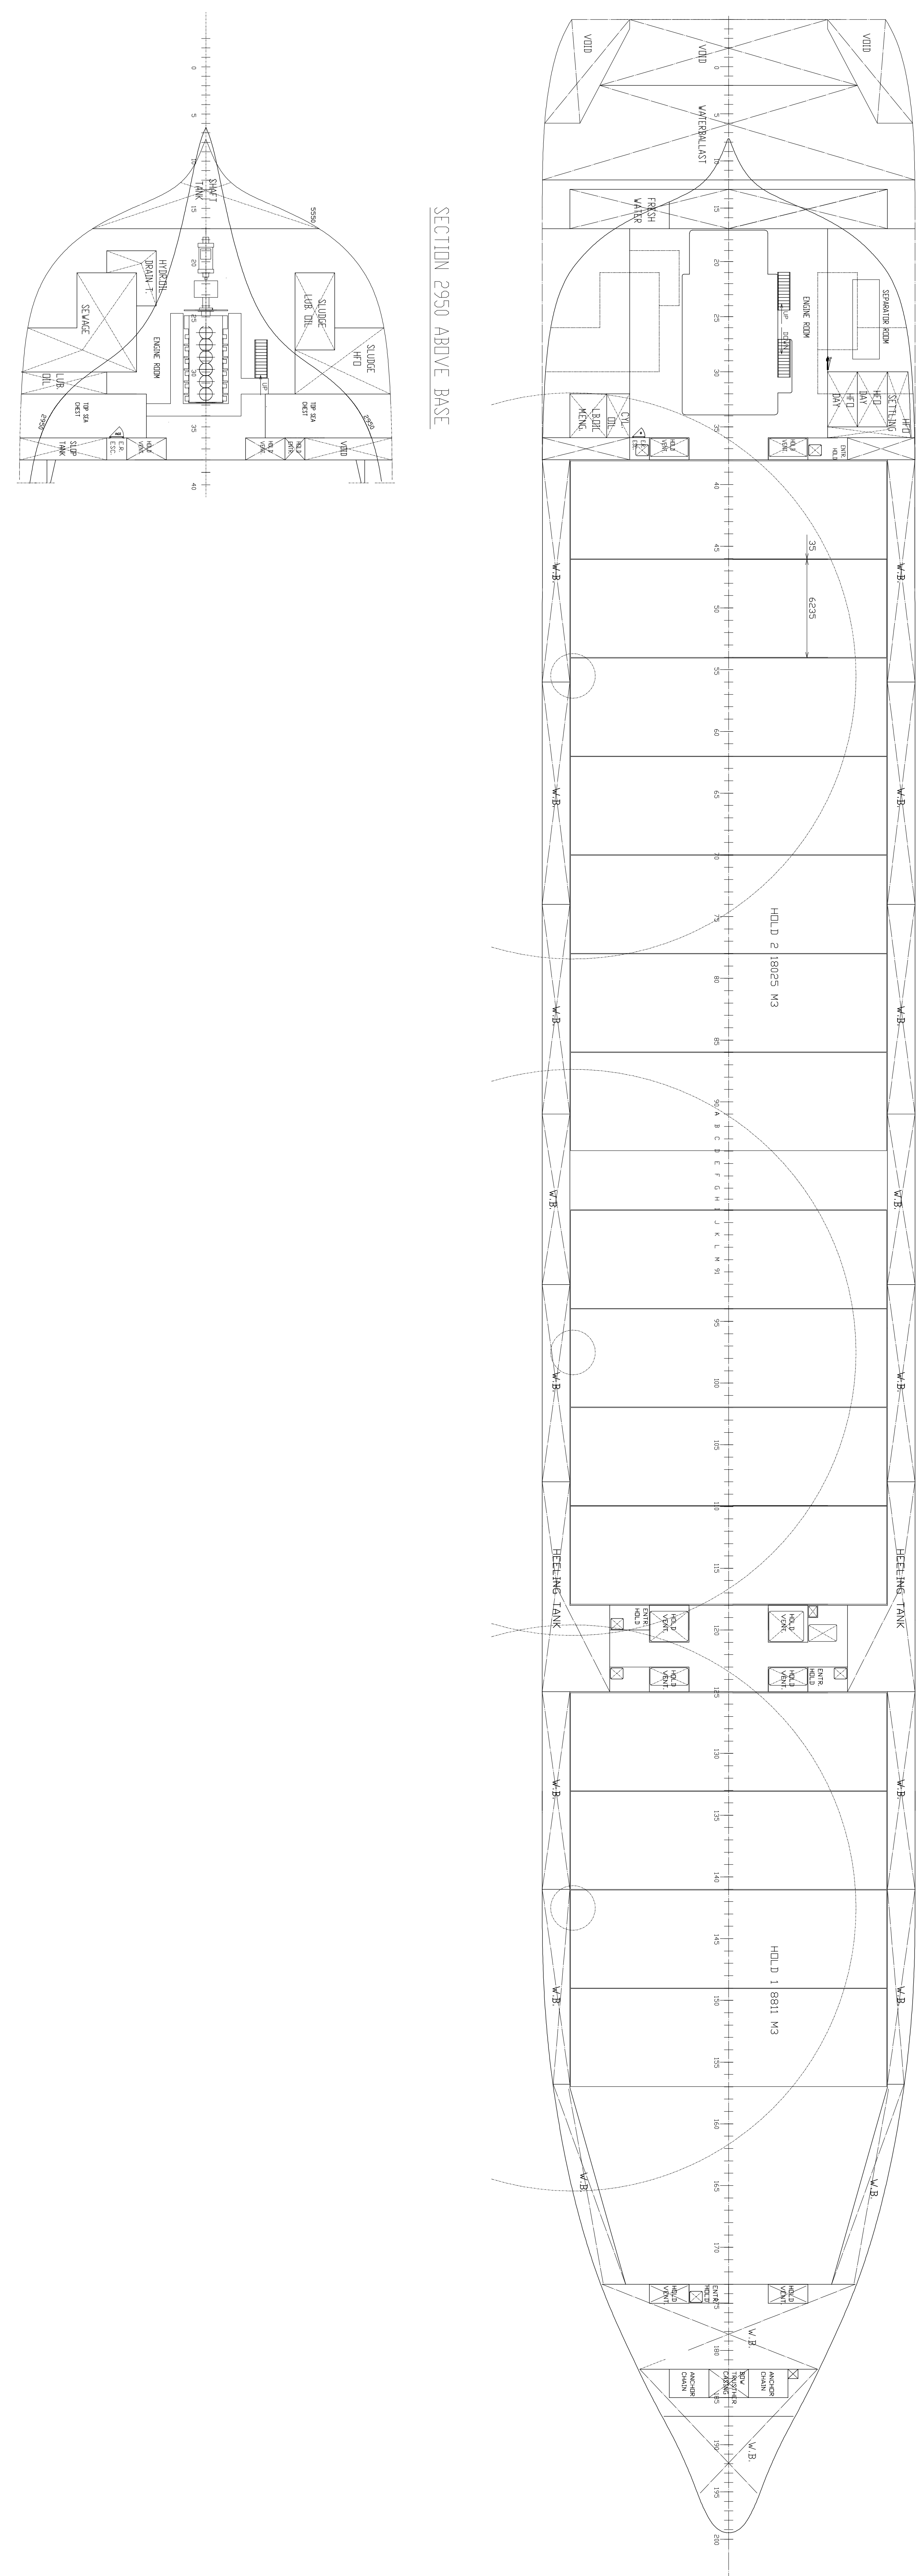

SECTION 2950 ABOVE BASE

TANK TIP 1850 ABOVE BASE

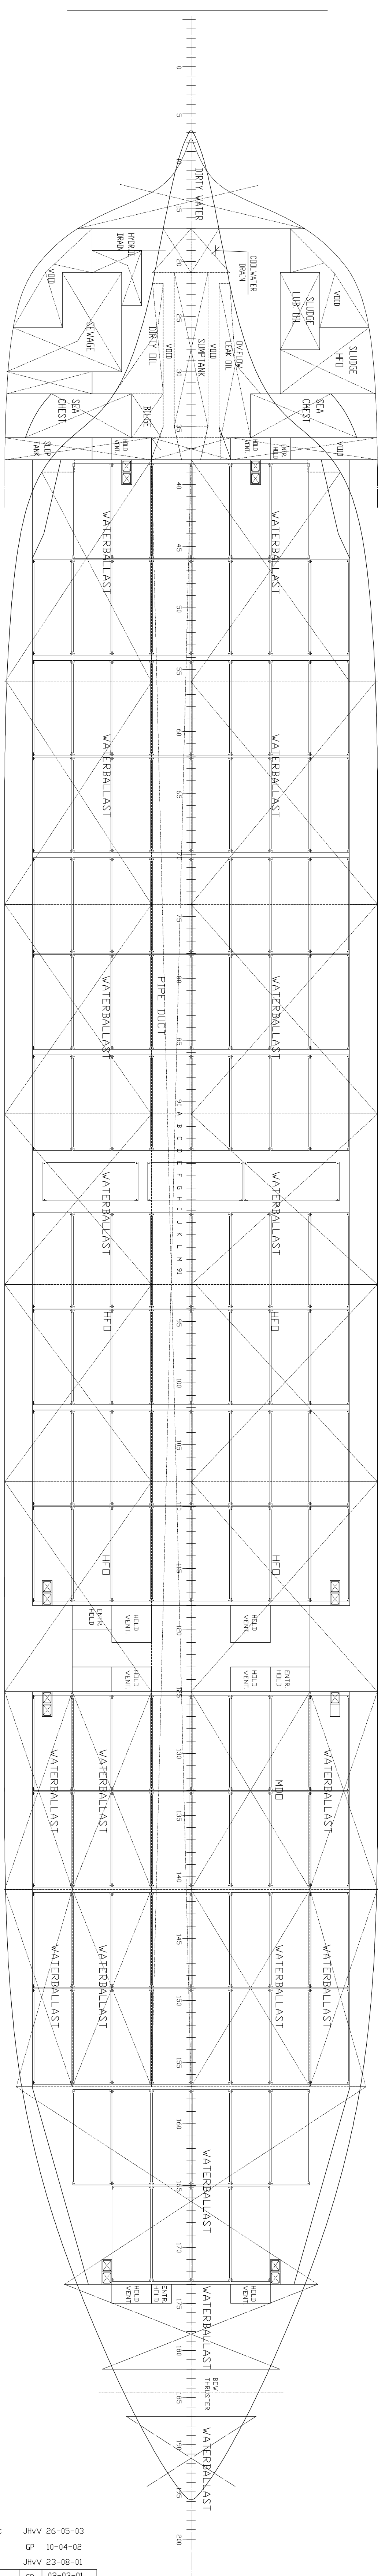

NOTE: LAYOUTS OF THE SEVERAL TWEENDECKS ARE PRELIMINARY

F	Side tanks + Hold aft	JHV	26-05-03
E	Update	GP	10-04-02
D	General update	JHV	23-08-01
C	LENGTHENING 10.035 M	GP	02-03-01
B	COMPLETE UPDATE	GP	17-01-01
A	Yard update	JHV	11-10-98

APPROVED	DATE	BY
[Signature]	19.04.03	JHV

SCALE	1:200	DRAWN	28.05.2000
SCALE BY	ESH	DATE	28.05.2000
SCALE NO.	0822/23		

DAMENSHIPYARDSCARROVESSELS	
GENERAL ARRANGEMENT -2	
ALTERATION	No. 0823-000-002

